



WAYNE

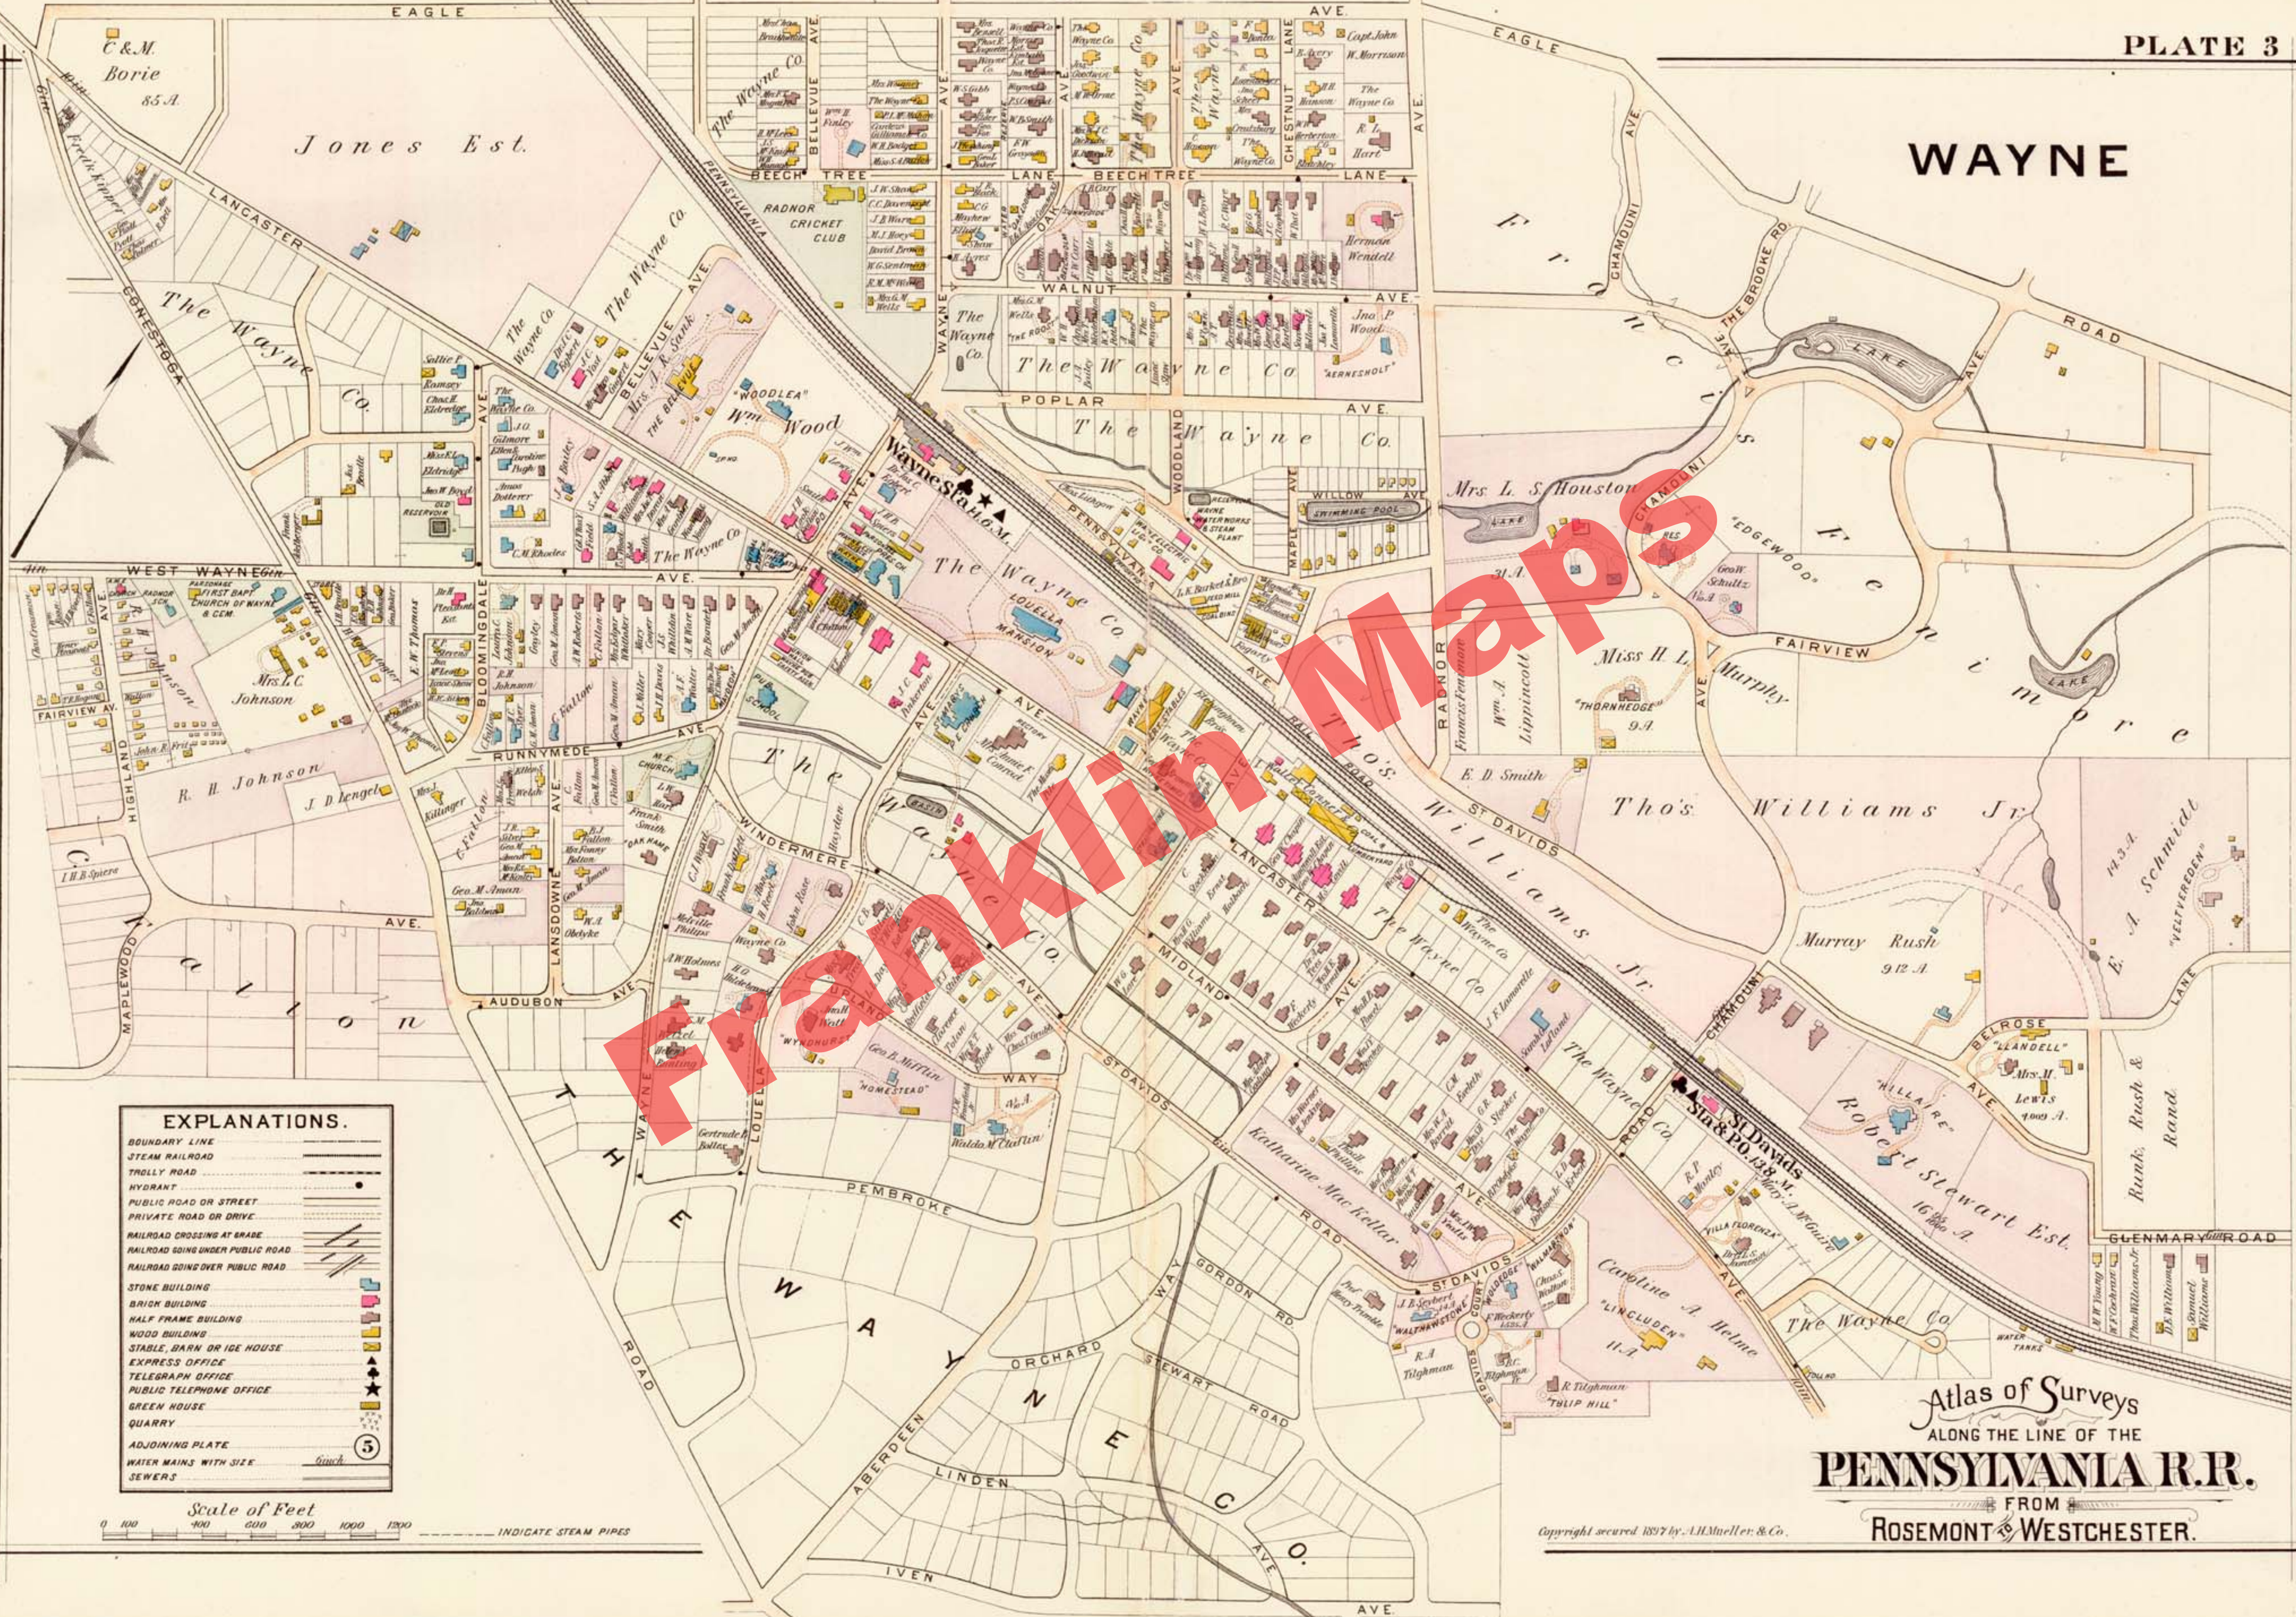

EXPLANATIONS.

BOUNDARY LINE	---
STEAM RAILROAD	—+—+—+—+—
TROLLEY ROAD	—+—+—+—+—
HYDRANT	•
PUBLIC ROAD OR STREET	—
PRIVATE ROAD OR DRIVE	- - -
RAILROAD CROSSING AT GRADE	—+—+—+—+—
RAILROAD GOING UNDER PUBLIC ROAD	—+—+—+—+—
RAILROAD GOING OVER PUBLIC ROAD	—+—+—+—+—
STONE BUILDING	■
BRICK BUILDING	■
HALF FRAME BUILDING	■
WOOD BUILDING	■
STABLE, BARN OR ICE HOUSE	■
EXPRESS OFFICE	■
TELEGRAPH OFFICE	■
PUBLIC TELEPHONE OFFICE	■
GREEN HOUSE	■
QUARRY	■
ADJOINING PLATE	⑤
WATER MAINS WITH SIZE	—
SEWERS	—

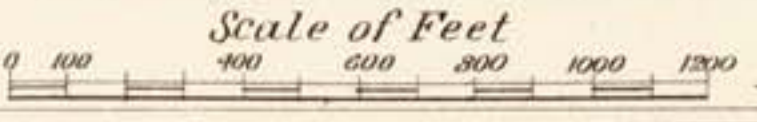

INDICATE STEAM PIPES

Atlas of Surveys
ALONG THE LINE OF THE
PENNSYLVANIA R.R.
FROM
ROSEMONT & WESTCHESTER.

Copyright secured 1897 by A.H. Meller & Co.