





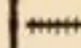

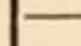
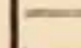
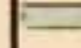




PART OF  
**CHELTENHAM**  
TOWNSHIP

Scale 250 feet to an inch.

EXPLANATION

-  STONE BUILDING
-  BRICK "
-  HALF FRAME "
-  FRAME "
-  STABLE OR BARN
-  GREEN HOUSE
-  STEAM RAILROAD
-  ELECTRIC "
-  WATER PIPE
-  SEWER
-  MACADAM ROAD
-  FIRE HYDRANT
-  ADJOINING PLATE

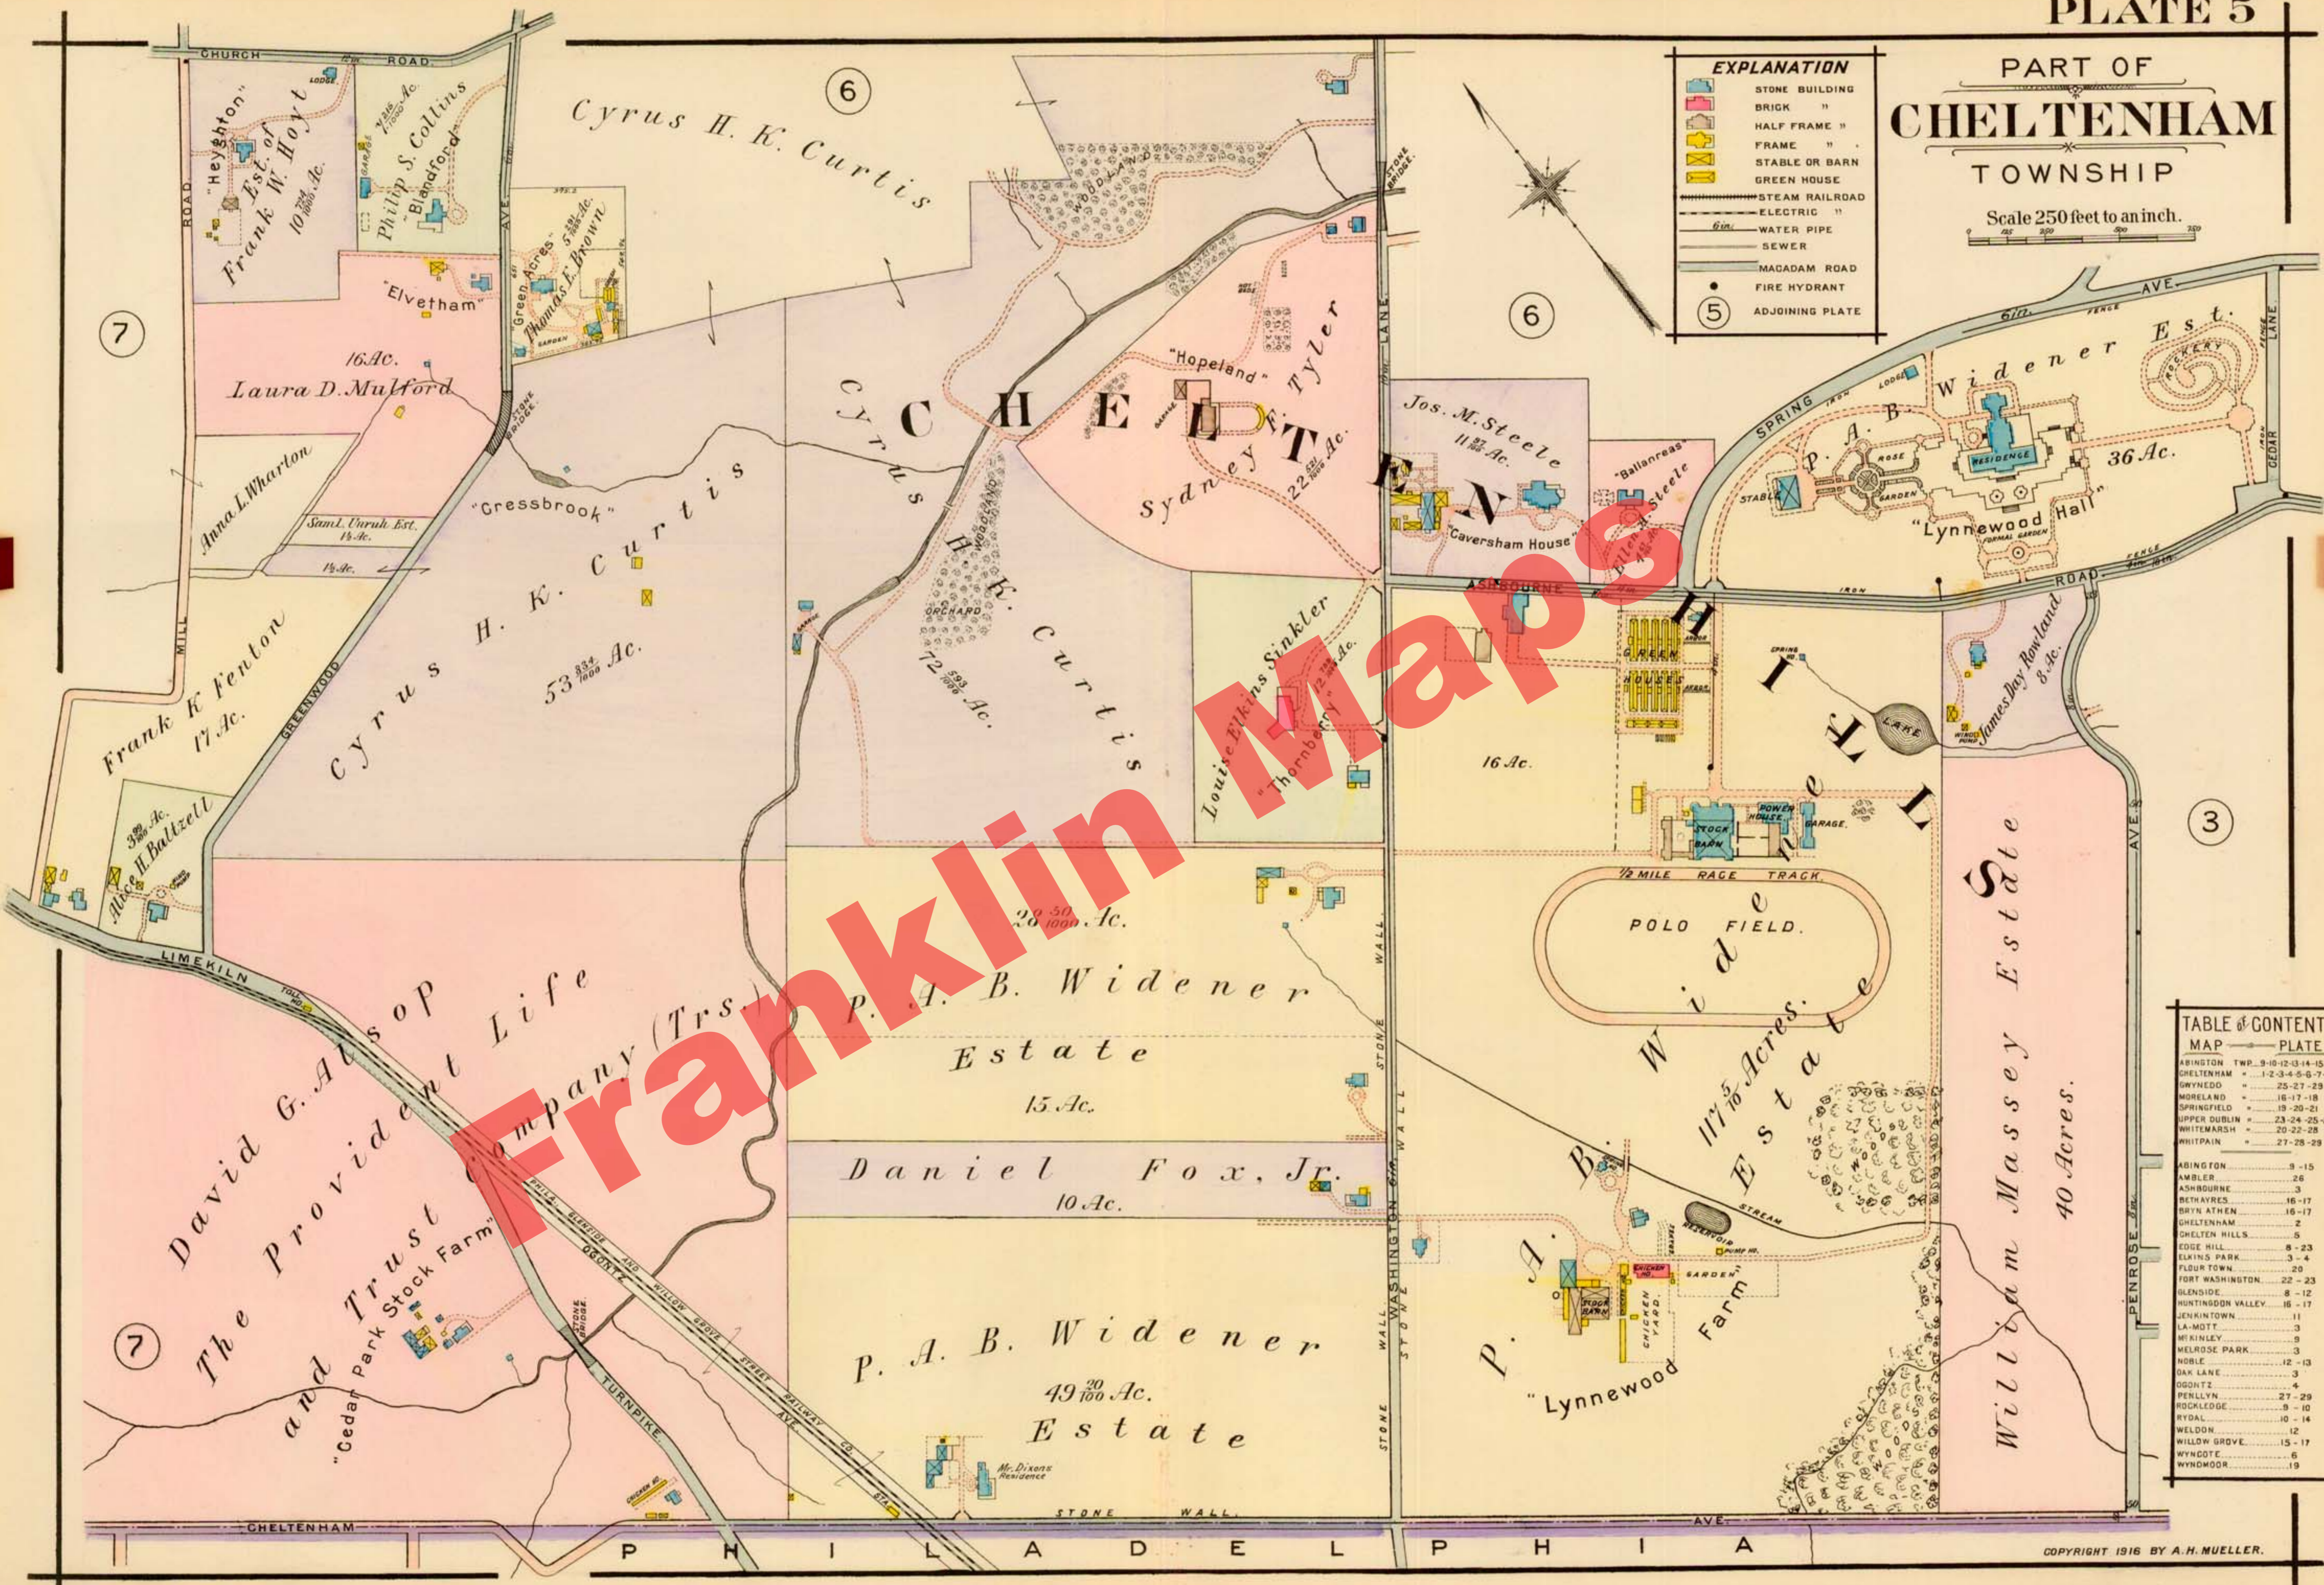


TABLE OF CONTENTS

MAP	PLATE
ABINGTON TWP.	9-10-12-13-14-15
CHELTHENHAM	1-2-3-4-5-6-7-8
DWYNEDO	25-27-29
MORELAND	16-17-18
SPRINGFIELD	19-20-21
RIPPER DUBLIN	23-24-25-27
WHITMARSH	20-22-28
WHITPAIN	27-28-29

ABINGTON	9-15
AMBLER	26
ASHBURNE	3
BETHAYRES	16-17
BRYN ATHEN	16-17
CHELTHENHAM	2
CHELTHEN HILLS	5
EDGE HILL	6-23
ELKINS PARK	3-4
FLOUR TOWN	29
FORT WASHINGTON	22-23
GLENSIDE	8-12
HUNTINGDON VALLEY	16-17
JENKINTOWN	11
LA-MOTT	3
MEKINLEY	9
MELROSE PARK	3
NOBLE	12-13
OAK LANE	3
OGONTZ	4
PENLLYN	27-29
ROCKLEDGE	9-10
RYDAL	10-14
WELDON	12
WILLOW GROVE	15-17
WYDCOTE	6
WYNDMOOR	19