


EXPLANATIONS.

BOUNDARY LINE	—
STEAM RAILROAD	—+—+—+—+—
PROPOSED TROLLEY LINE	- - - - -
STAGE LINE	—+—+—+—+—
PUBLIC ROAD OR STREET	—
PRIVATE ROAD OR DRIVE	—
RAILROAD CROSSING AT GRADE	—+—+—+—+—
RAILROAD GOING UNDER PUBLIC ROAD	—+—+—+—+—
RAILROAD GOING OVER PUBLIC ROAD	—+—+—+—+—
STONE BUILDING	■
BRICK BUILDING	■
HALF FRAME BUILDING	■
WOOD BUILDING	■
STABLE, BARN OR ICE HOUSE	■
EXPRESS OFFICE	■
TELEGRAPH OFFICE	■
PUBLIC TELEPHONE OFFICE	■
GREEN HOUSE	■
QUARRY	■
ADJOINING PLATE	5
WATER MAINS WITH SIZE	—
SEWERS	—

ATLAS OF LOWER MERION TWP.
MONT. CO. PARTS OF DELAWARE CO.
INCLUDING OVERBROOK FARMS,
Hymefield, & Overbrook Land & Lumber Co., Philada.

Scale 400 feet to One Inch
Copyright secured 1895 by A.H. Mueller.

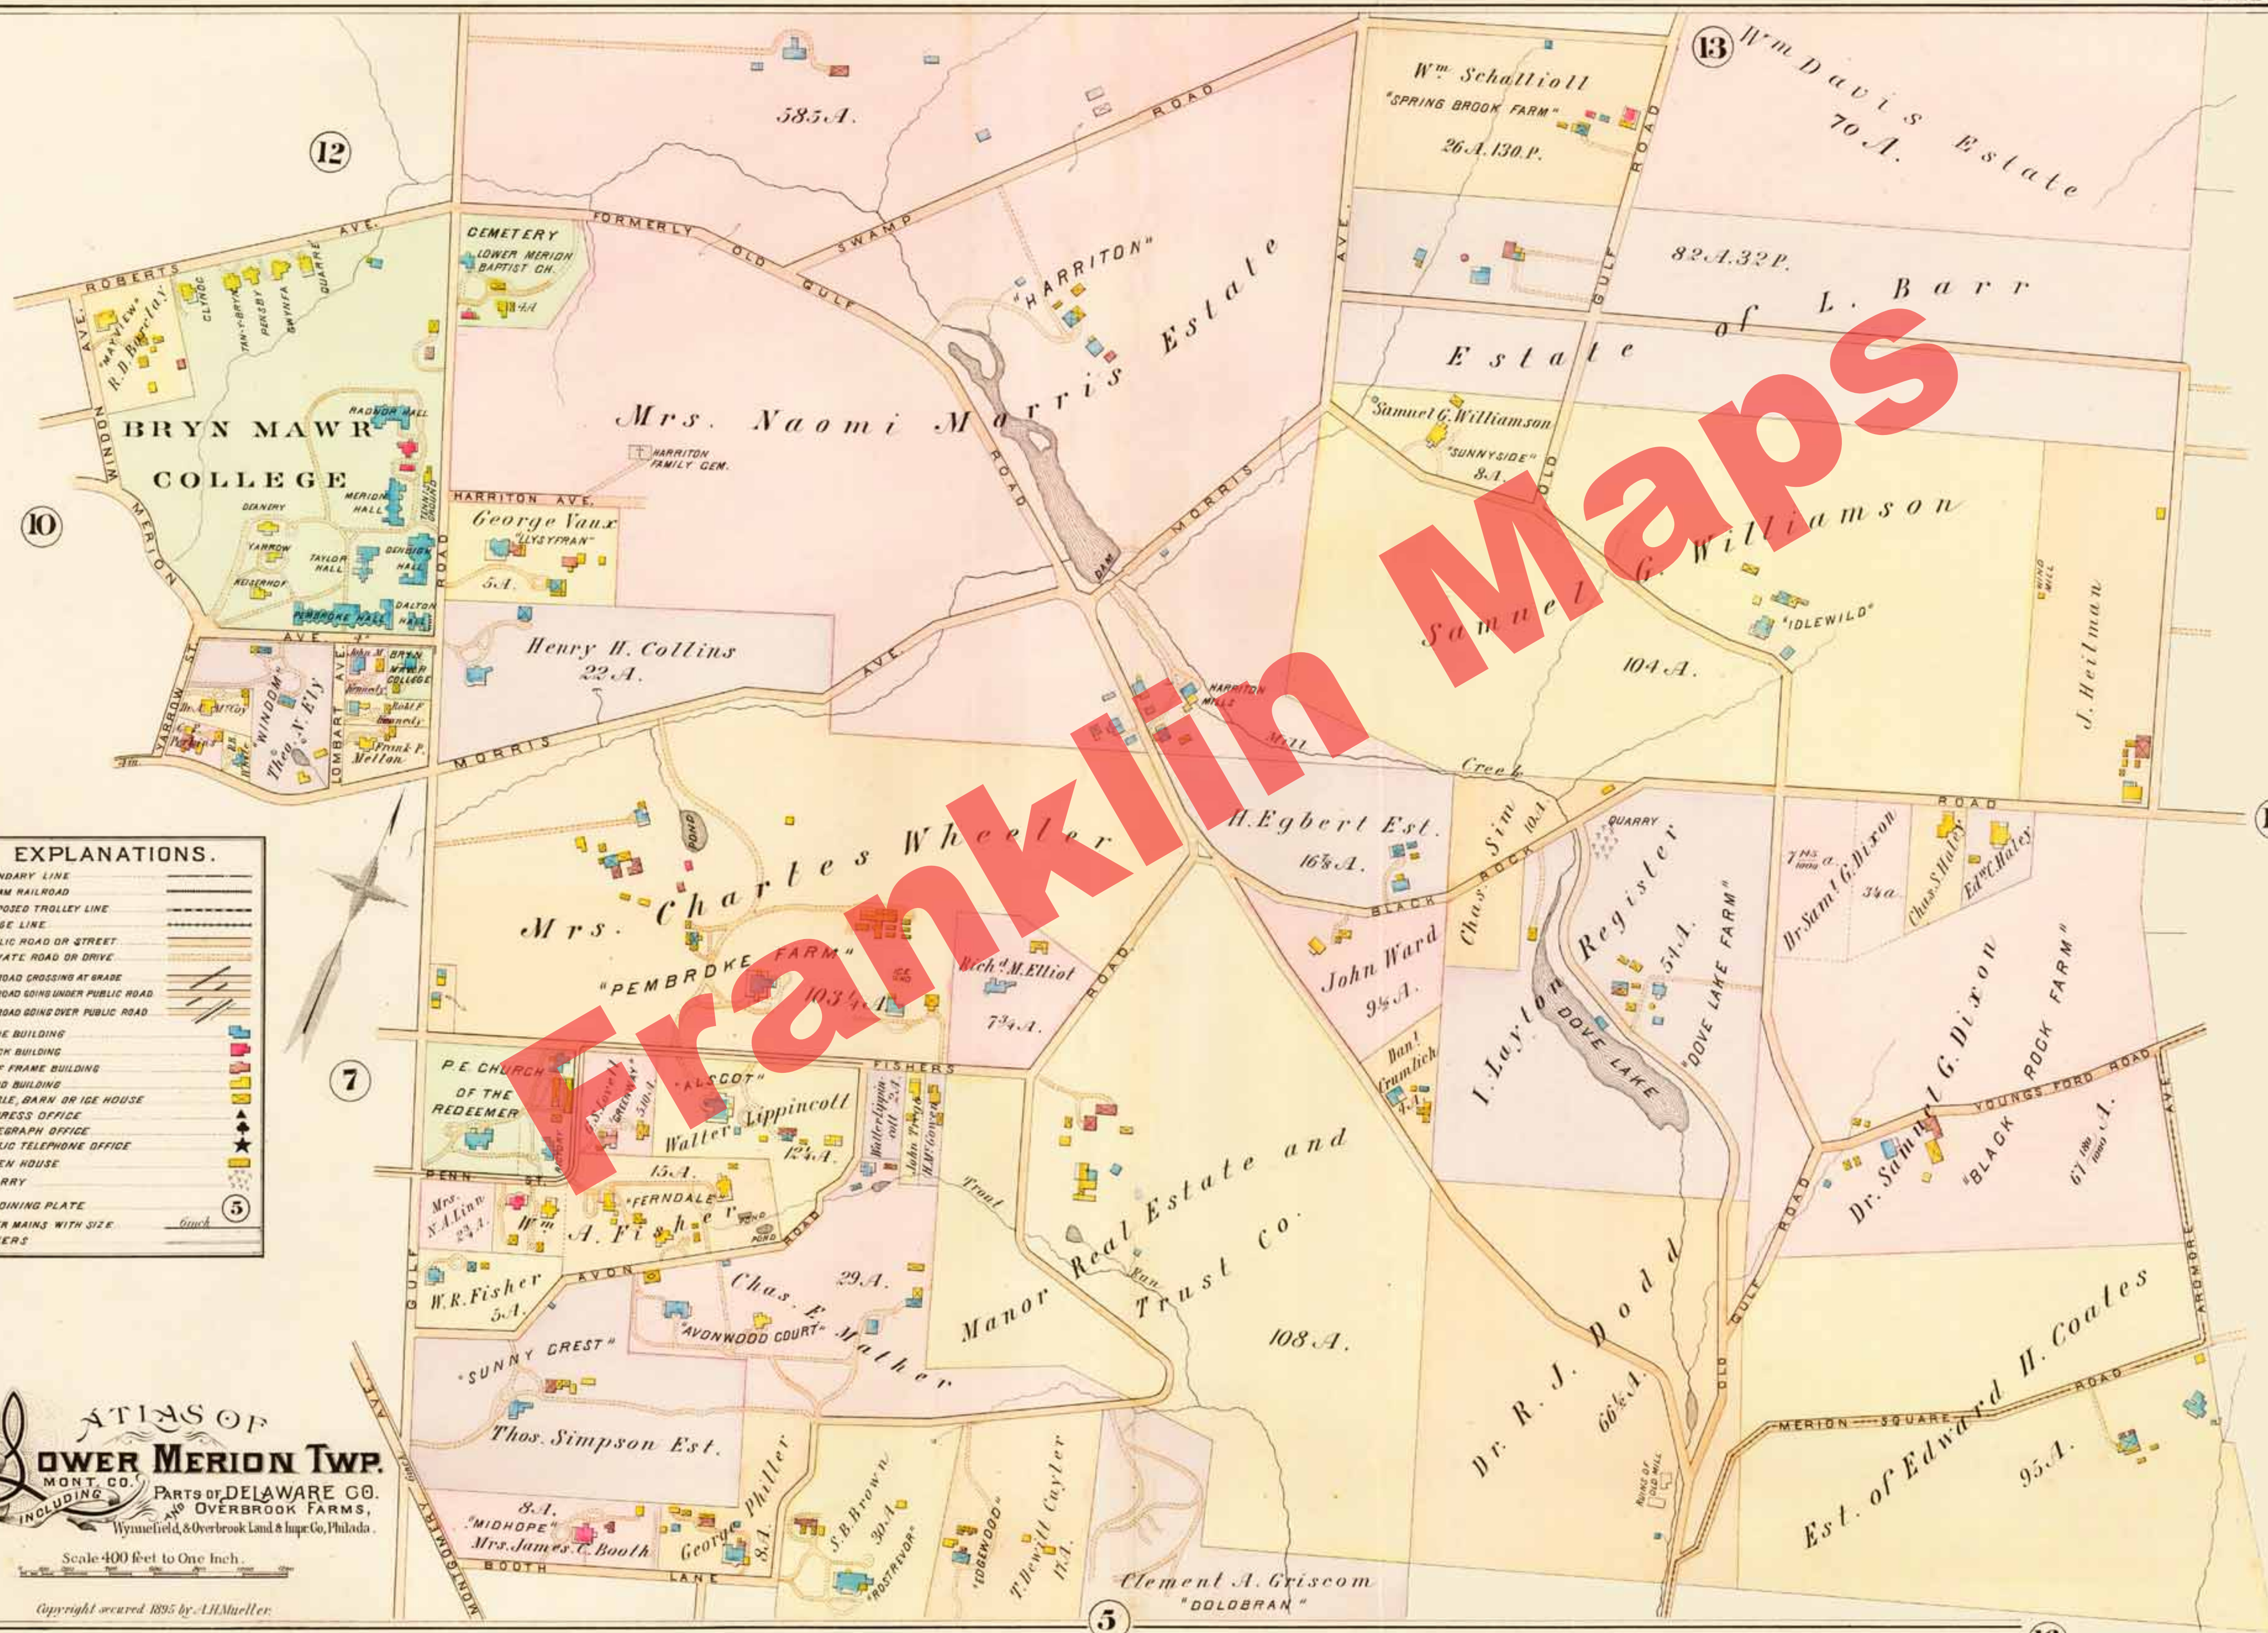

Franklin Maps